


PRODUCED BY AN AUTODESK EDUCATIONAL PRODUCT

PRODUCED BY AN AUTODESK EDUCATIONAL PRODUCT

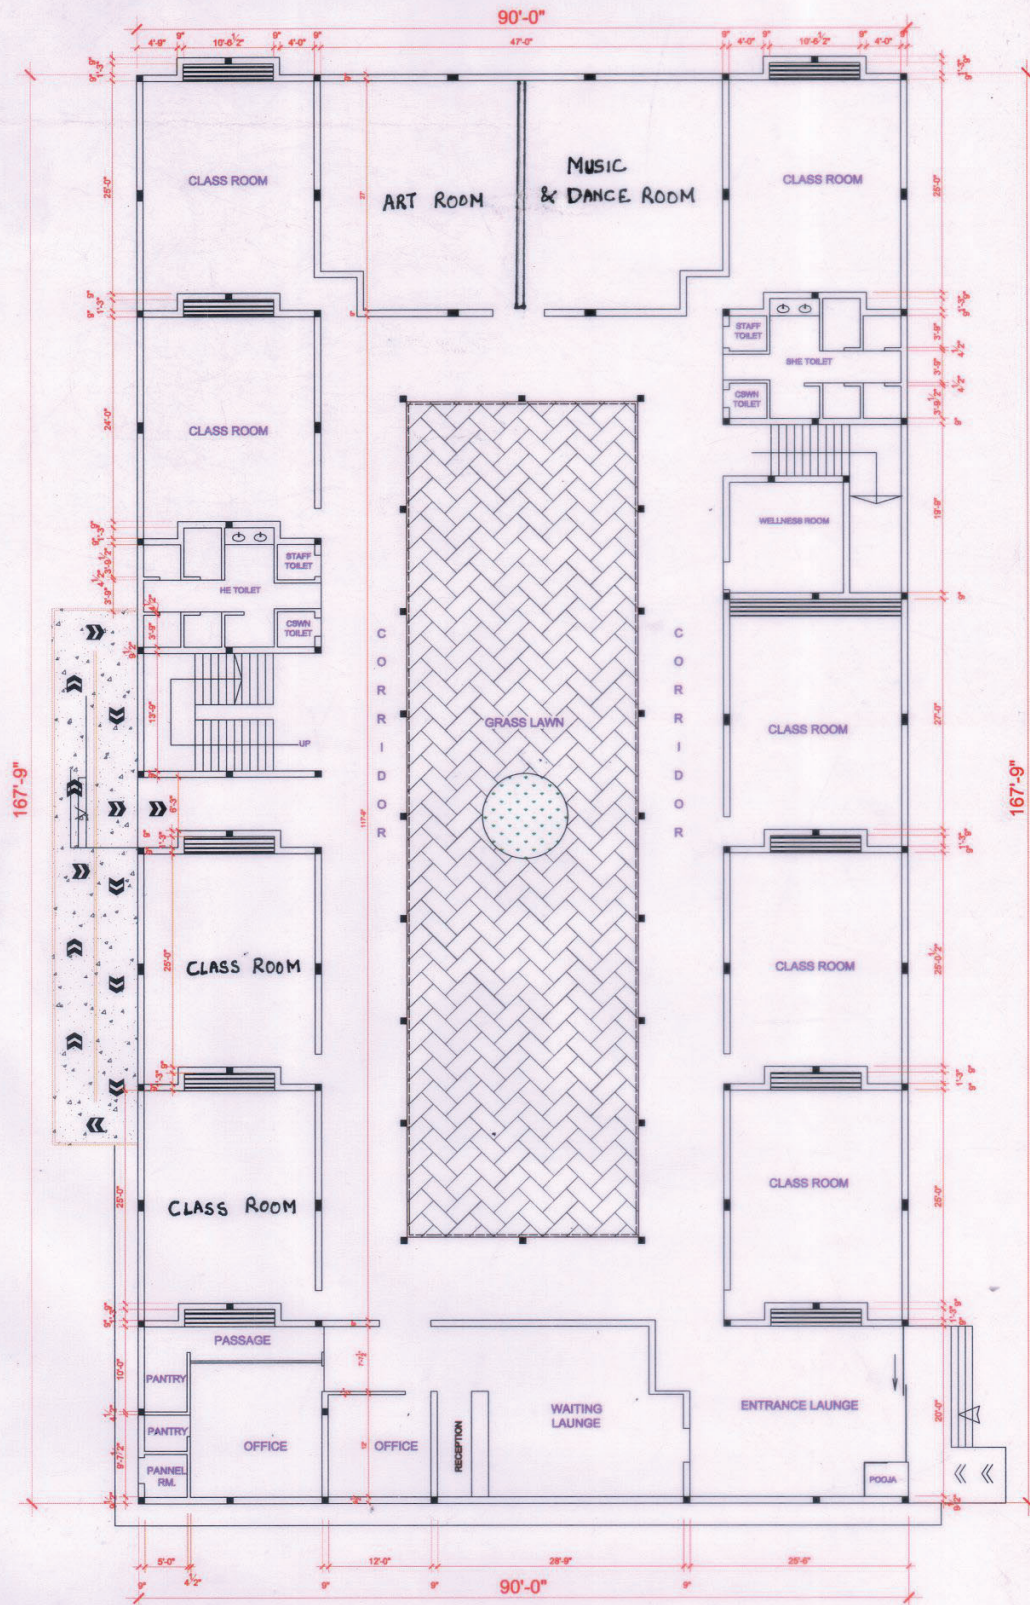

ROOMS DETAILS :-

|               |   |   |
|---------------|---|---|
| CLASSROOM     | = | 8 |
| OFFICE        | = | 2 |
| RECEPTION     | = | 1 |
| WELLNESS ROOM | = | 1 |
| ACTIVITY HALL | = | 1 |

Principal *Komal Rana*  
Richmond Convent School  
Pathankot

Manager *Anurag Singh*  
Richmond Convent School  
Pathankot

*Mukul Verma*

EXISTING BUILDING PLAN OF  
RICHMOND COVENT SCHOOL  
AT MANWAL BAGH, PATHANKOT

GROUND FLOOR



AREA DETAIL :-

TOTAL AREA = 67,162 sq. ft.  
G.F COVD. AREA = 12726 sq.ft.

ARCHITECT


MV Design Studio  
Architect & Consultant  
Interior & Landscape Designer  
A-Class Licensed Holder : 168/73  
Municipal Corporation Pathankot  
P: 8968780859





PRODUCED BY AN AUTODESK EDUCATIONAL PRODUCT

PRODUCED BY AN AUTODESK EDUCATIONAL PRODUCT

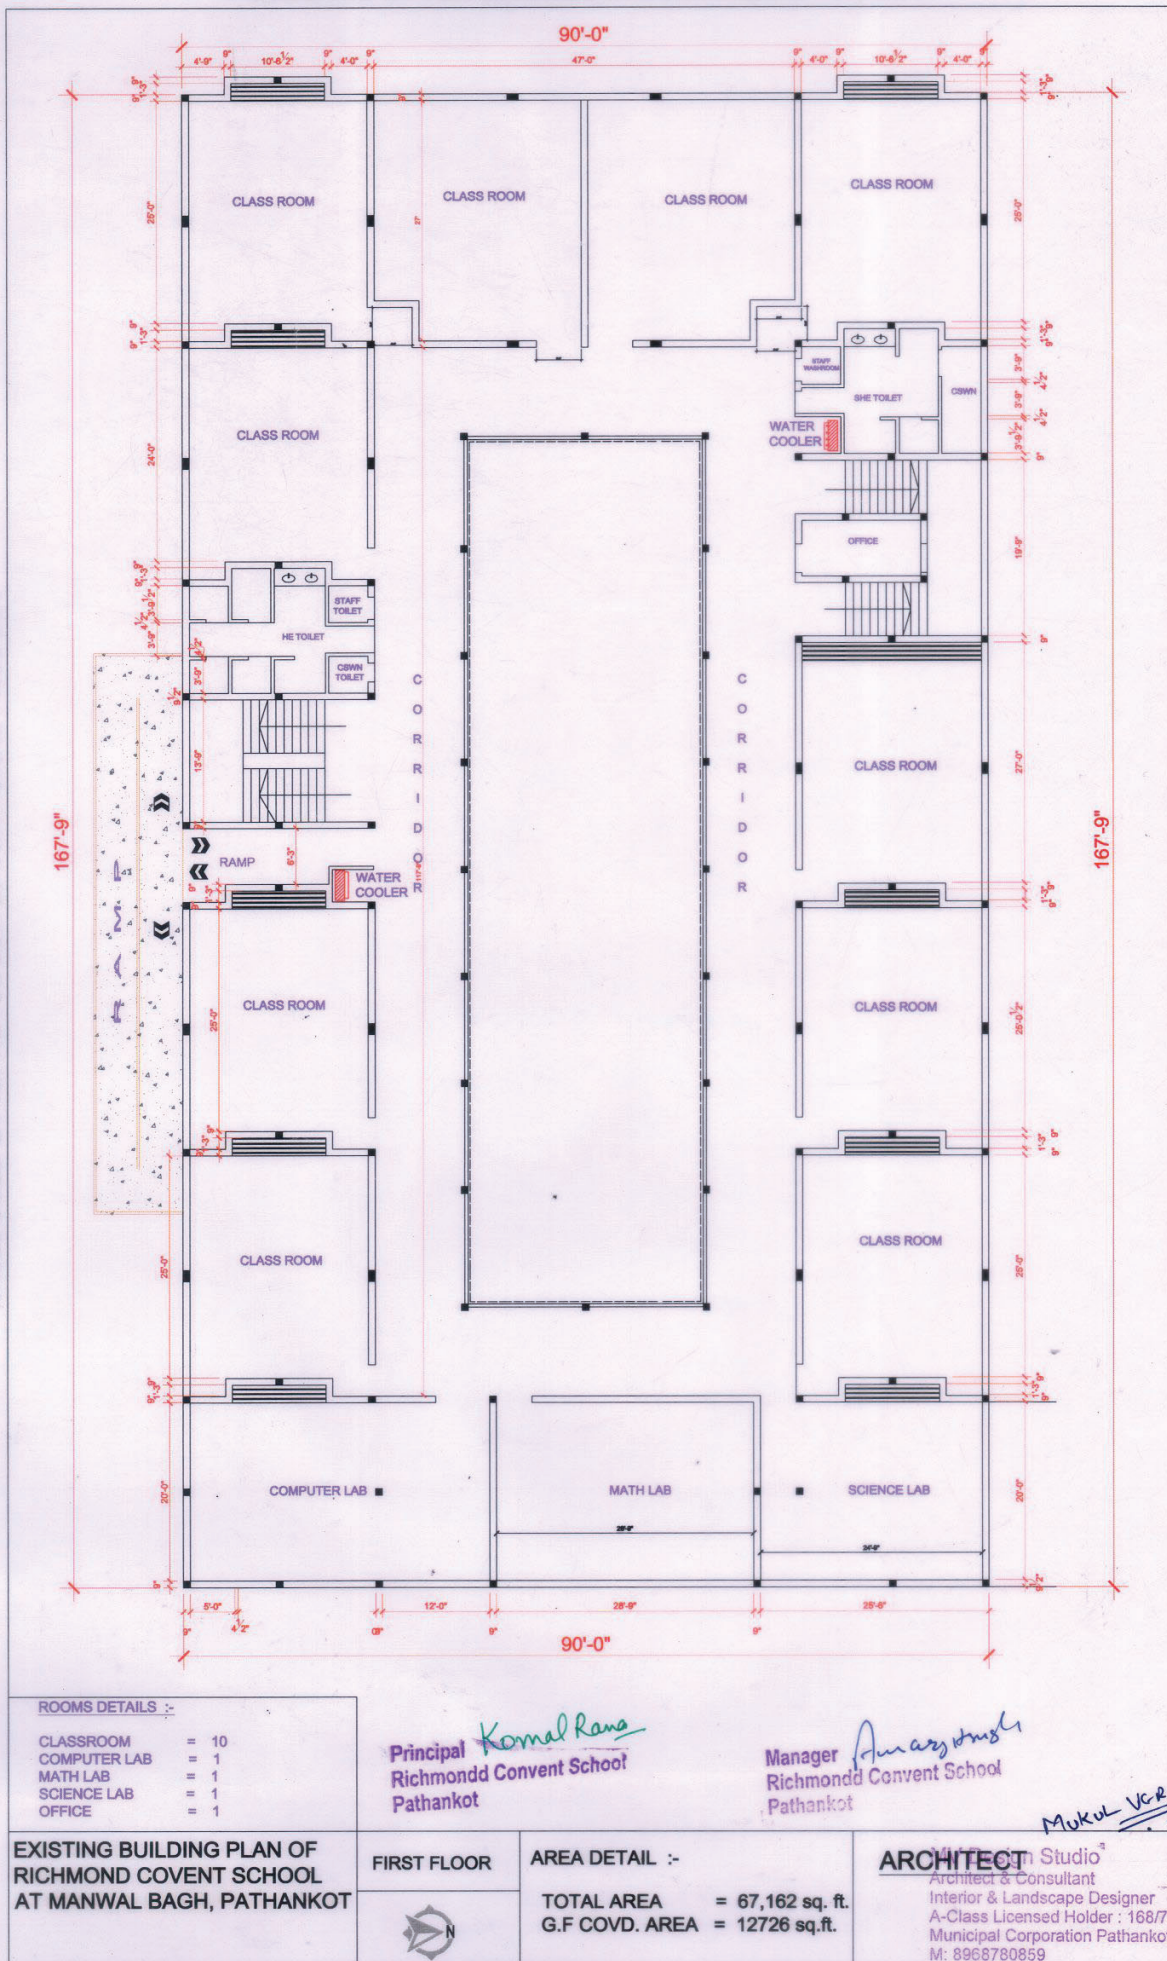

ROOMS DETAILS :-

|              |   |    |
|--------------|---|----|
| CLASSROOM    | = | 10 |
| COMPUTER LAB | = | 1  |
| MATH LAB     | = | 1  |
| SCIENCE LAB  | = | 1  |
| OFFICE       | = | 1  |

Principal *Komal Rana*  
Richmond Convent School  
Pathankot

Manager *Anam Singh*  
Richmond Convent School  
Pathankot

*Mukul Verma*

EXISTING BUILDING PLAN OF  
RICHMOND COVENT SCHOOL  
AT MANWAL BAGH, PATHANKOT

FIRST FLOOR



AREA DETAIL :-

TOTAL AREA = 67,162 sq. ft.  
G.F COVD. AREA = 12726 sq.ft.

ARCHITECT


*Manoj Studio*  
Architect & Consultant  
Interior & Landscape Designer  
A-Class Licensed Holder : 168/73  
Municipal Corporation Pathankot  
M: 8968780859





PRODUCED BY AN AUTODESK EDUCATIONAL PRODUCT

PRODUCED BY AN AUTODESK EDUCATIONAL PRODUCT

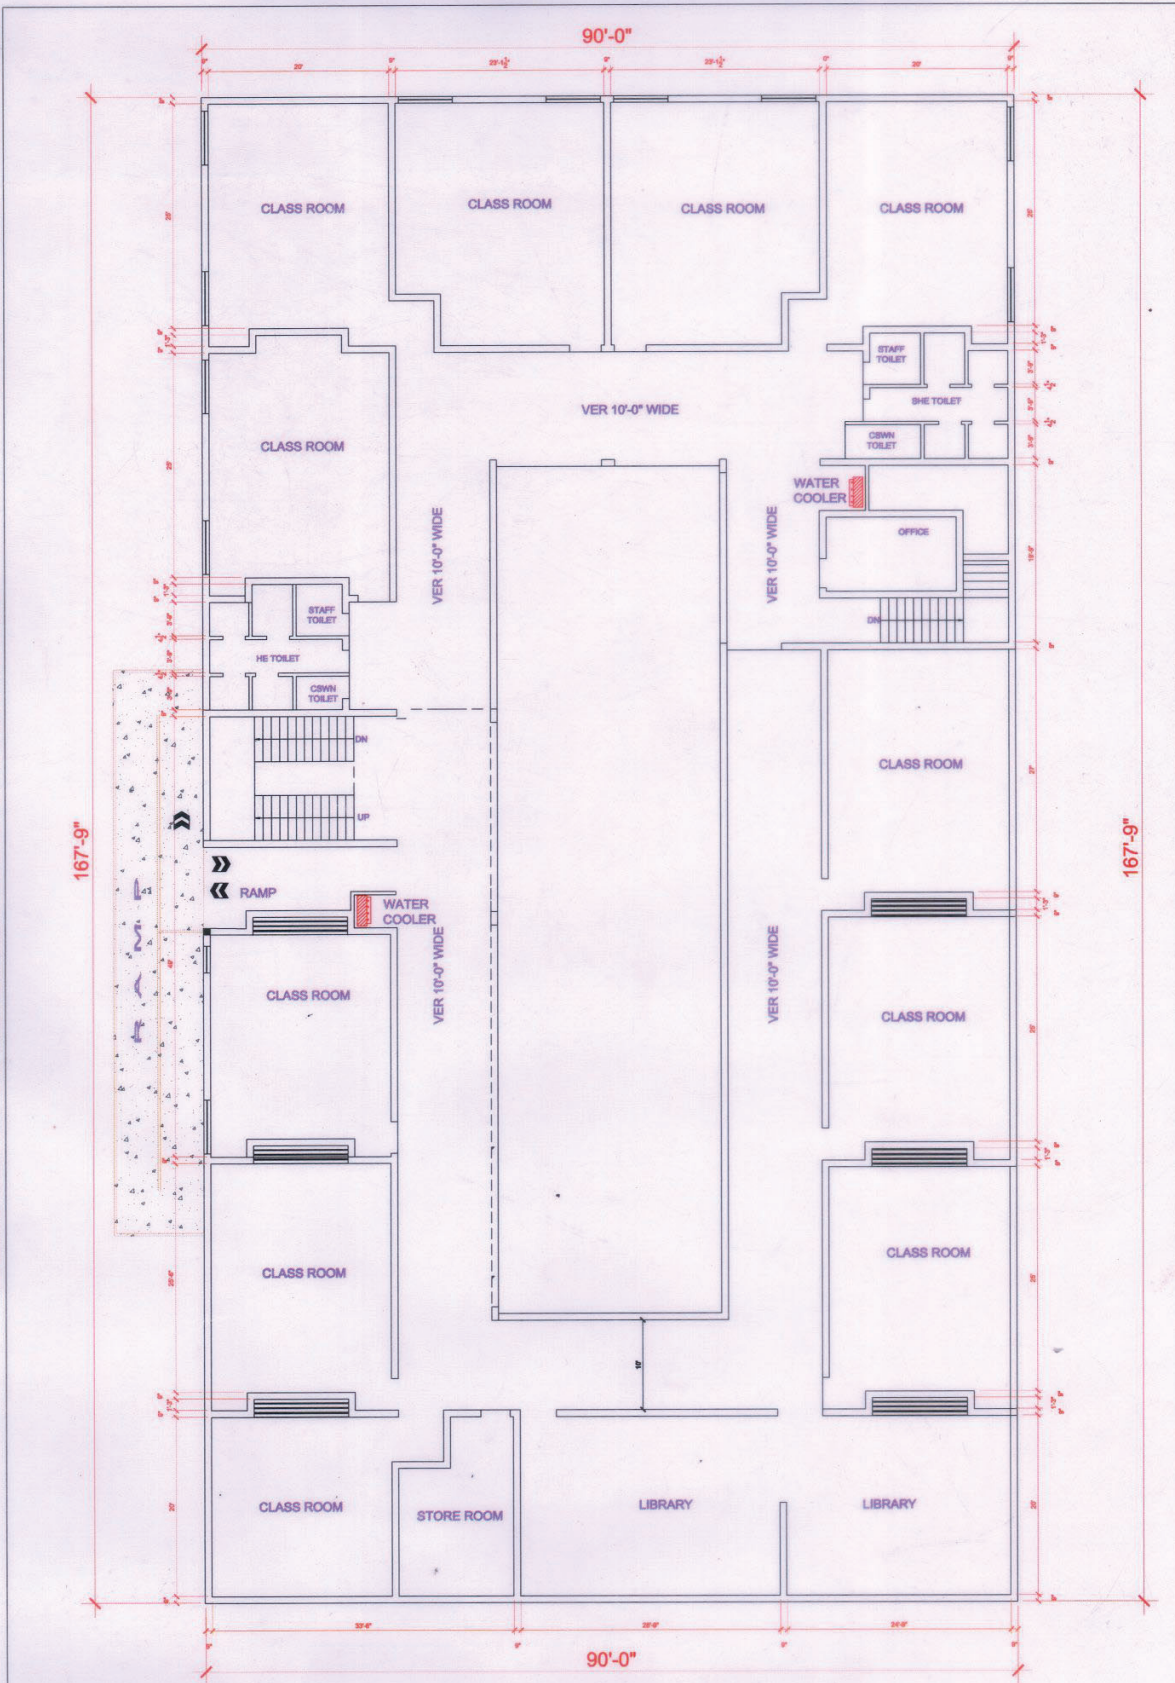

ROOMS DETAILS :-

|           |   |    |
|-----------|---|----|
| CLASSROOM | = | 11 |
| LIBRARY   | = | 1  |
| OFFICE    | = | 1  |
| STORE     | = | 1  |

Principal *Komal Rane*  
Richmond Convent School  
Pathankot

Manager *Anasim*  
Richmond Convent School  
Pathankot

*Mukd. Verma*

EXISTING BUILDING PLAN OF  
RICHMOND COVENT SCHOOL  
AT MANWAL BAGH, PATHANKOT

SECOND FLOOR

AREA DETAIL :-

TOTAL AREA = 67,162 sq. ft.  
G.F COVD. AREA = 12726 sq.ft.



**ARCHITECT**  
MV Design Studio  
& Consultant  
Interior & Landscape Designer  
A-Class Licensed Holder : 168/73  
Municipal Corporation Pathankot  
M: 9968780859

